



P:\Discovery Midstream\17008 - Discovery Phase II Permitting\_Support\CAD\MAP\SHS\Ditch Details\17008-DD-1002.dwg Jeremy Williams 3/9/2017 8:54:25 AM

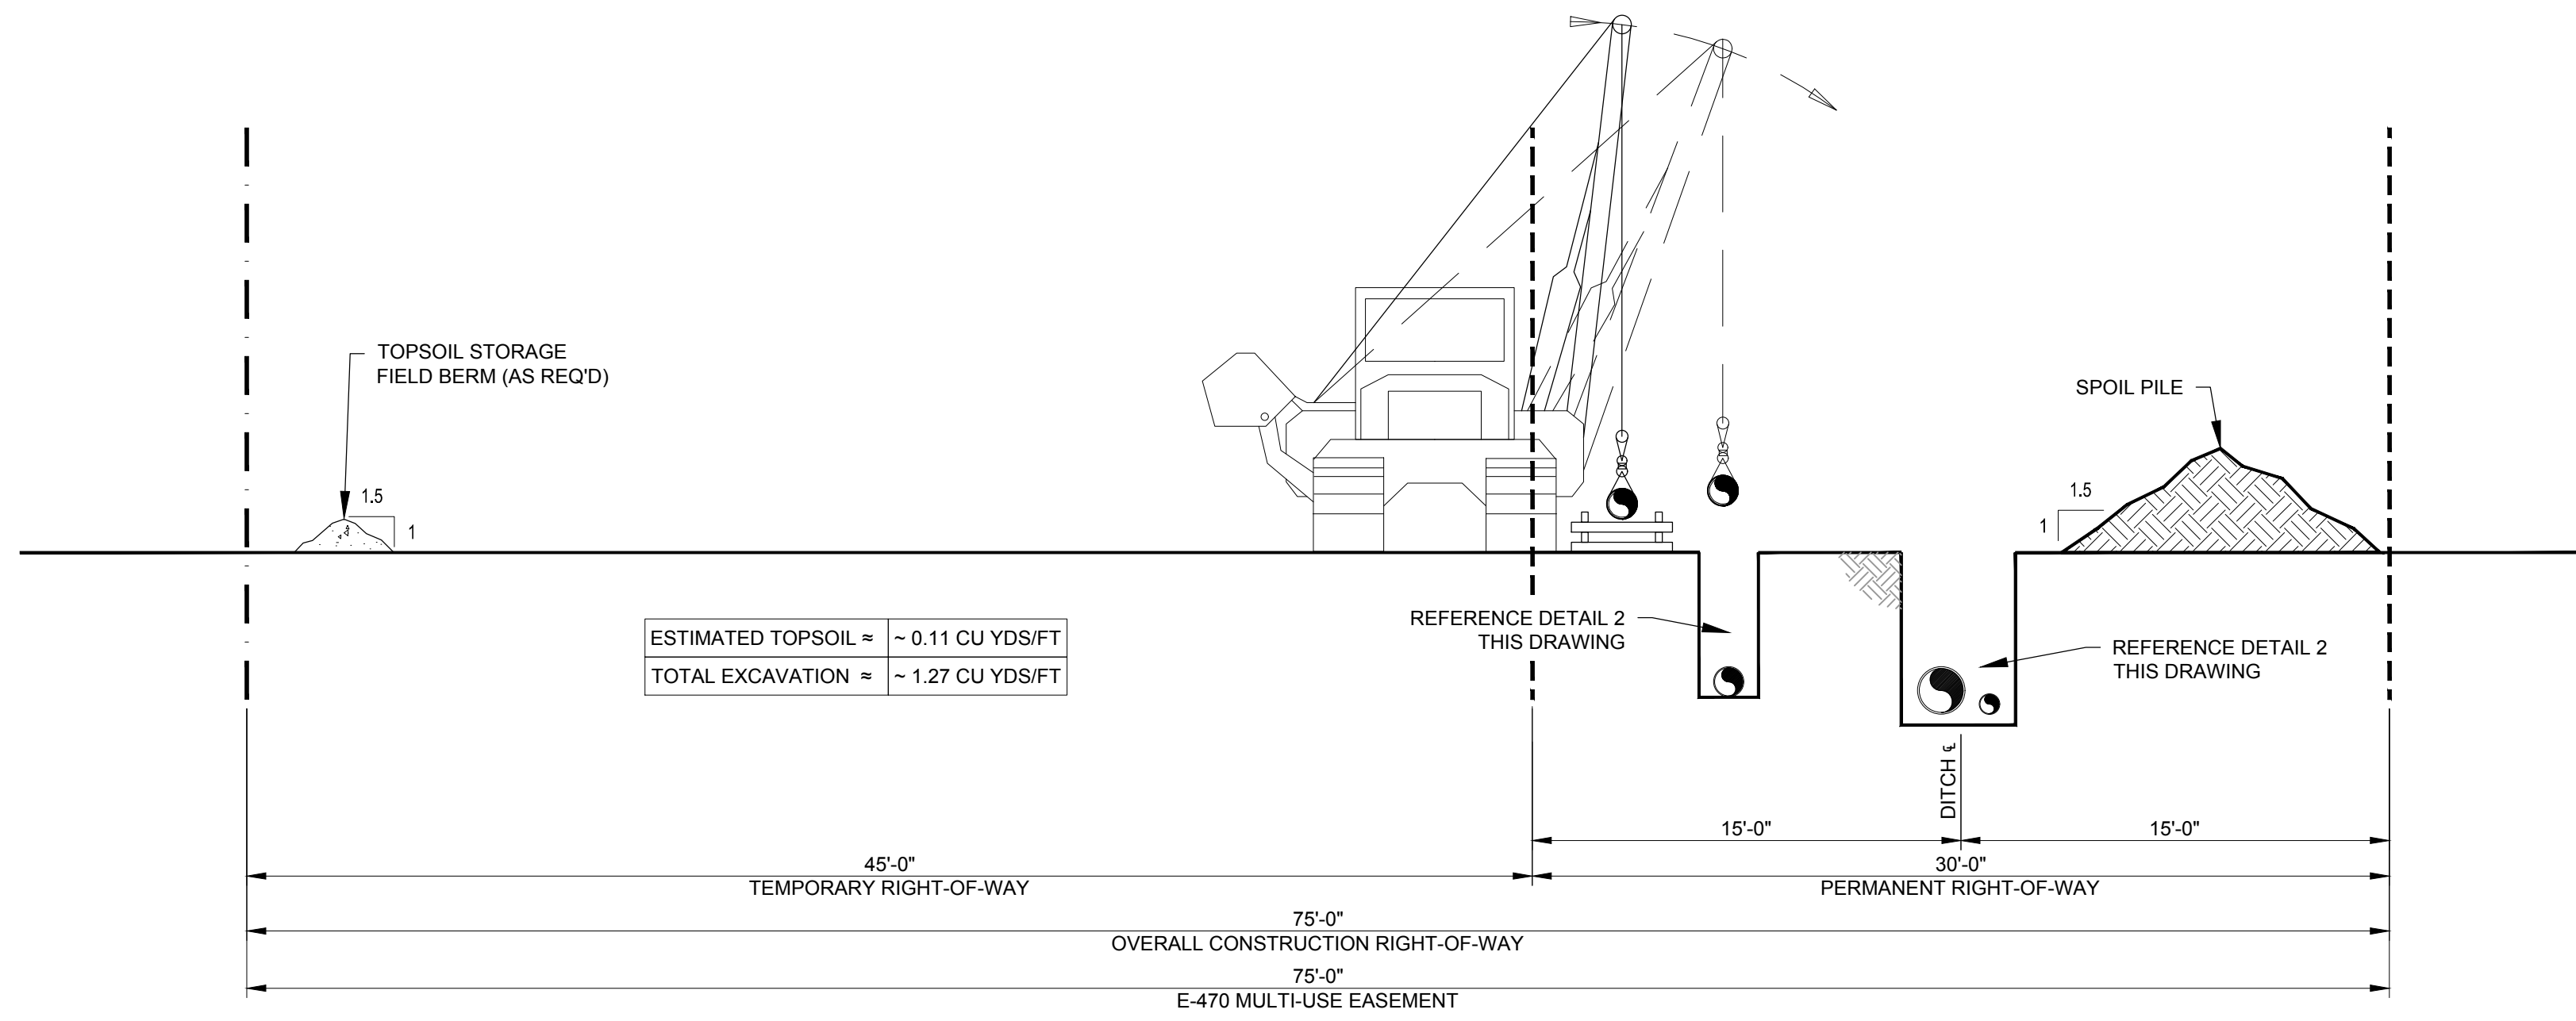

**DITCH DETAIL 2 - LOOKING UP STATION**  
SCALE 3/16"=1'-0"

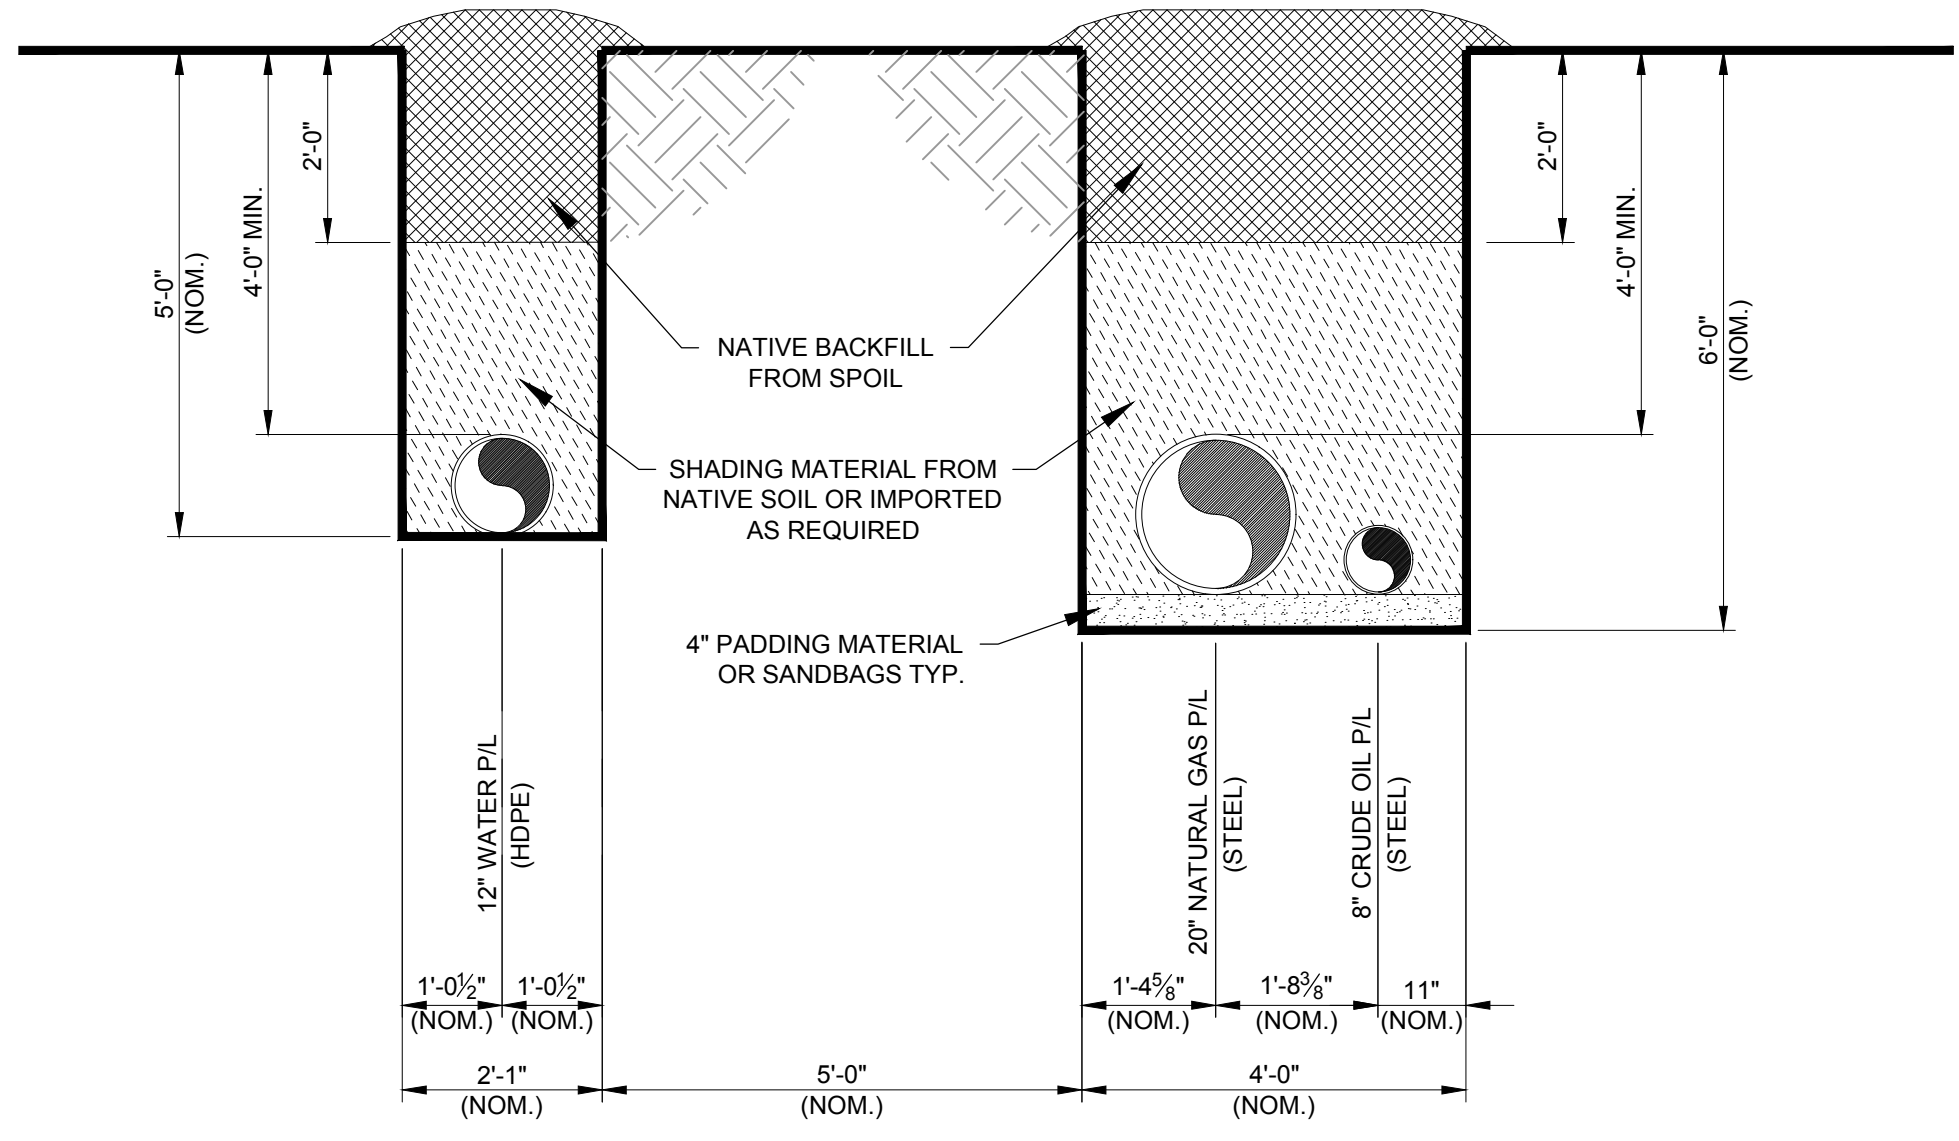

**DETAIL 2**  
SCALE 1/2"=1'-0"

NOTES:  
1. ASSUME 6" DEPTH OF TOPSOIL.

REFERENCE DRAWINGS		REVISIONS					
DRAWING NO	DESCRIPTION	No	DESCRIPTION	BY	CHKD	APPVD	DATE
		A	ISSUED FOR C.U.P. APPLICATION	JTW	CC	ALS	03/10/17

**DISCOVERY**

**ZION ENGINEERING, LLC**

8100 E. Maplewood Ave., Suite 100  
Greenwood Village, CO 80111  
303-243-3050

<b>DISCOVERY DJ SERVICES, LLC.</b>		
BOARDWALK PIPELINE PROJECT - PHASE II TYPICAL 75' RIGHT-OF-WAY & DITCH DETAILS DETAIL 2		
SCALE: AS SHOWN	DRAWING NO: 17008-DD-1002	REV: A